


BDC Trapezprofil 35.207 - DACH (Negativlage)

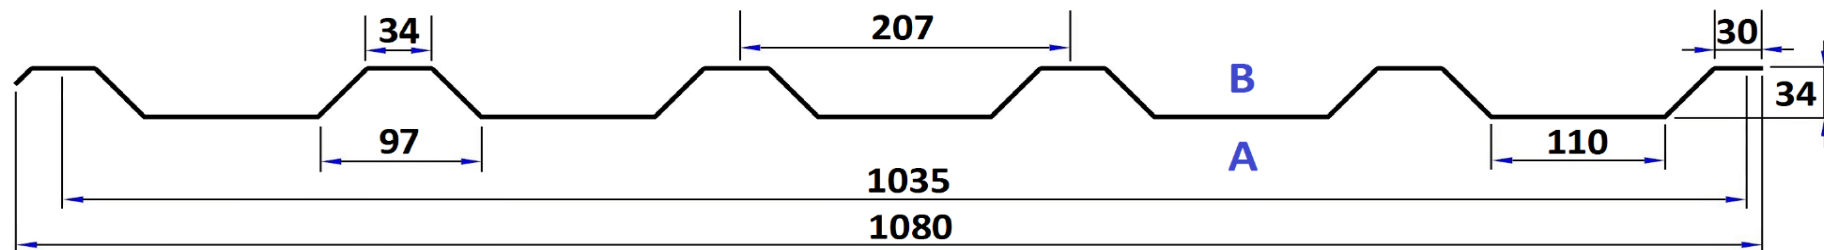

BDC Trapezprofil 35.207 - WAND (Positivlage)

