


BDC Trapezprofil 39.183 - DACH (Negativlage)

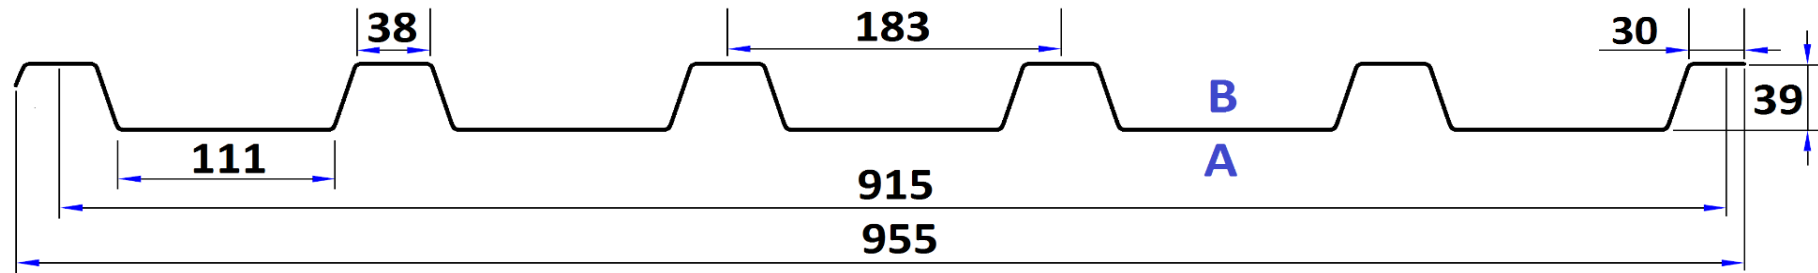

BDC Trapezprofil 39.183 - WAND (Positivlage)

