


BDC Trapezprofil 41.160 - DACH (Negativlage)

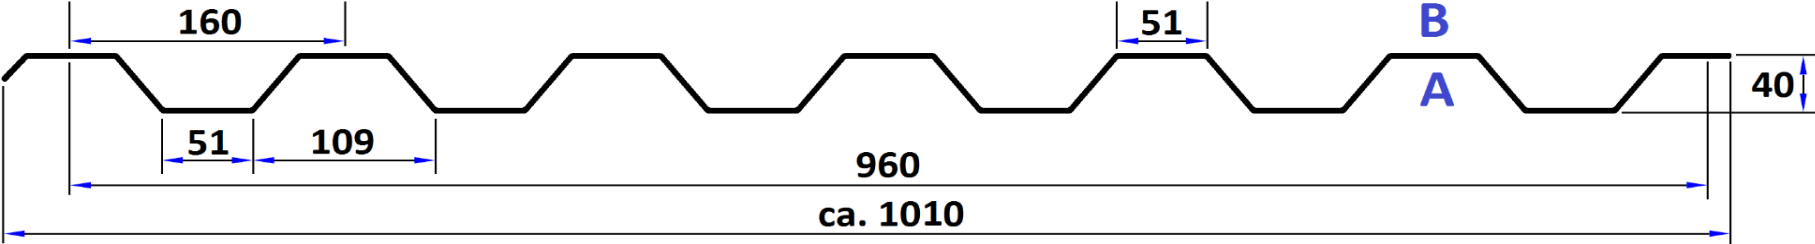

BDC Trapezprofil 41.160 - WAND (Positivlage)

