


BDC Trapezprofil 96.250.750 - Hochprofil DACH (Neg.) & TRAGSCHALE (Pos.)

**TRAPEZ 96.250.1000 Negativlage**

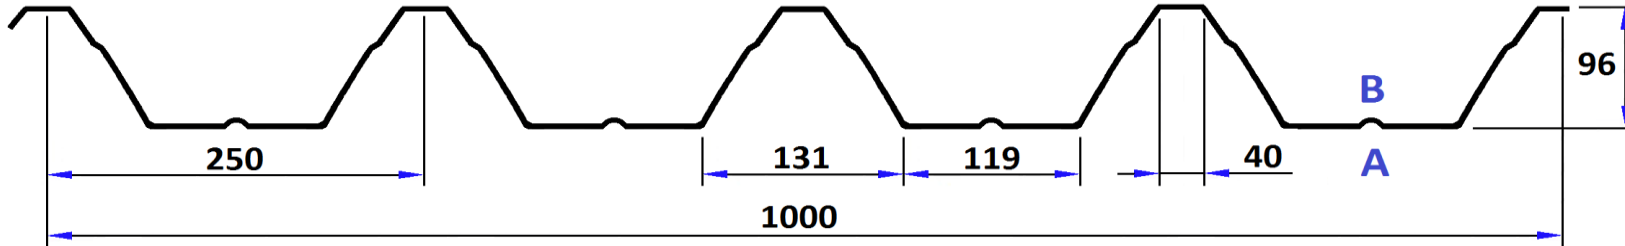

**TRAPEZ 96.250.1000 Positivlage**

