


BDC Trapezprofil 20.125 - DACH (Negativlage)

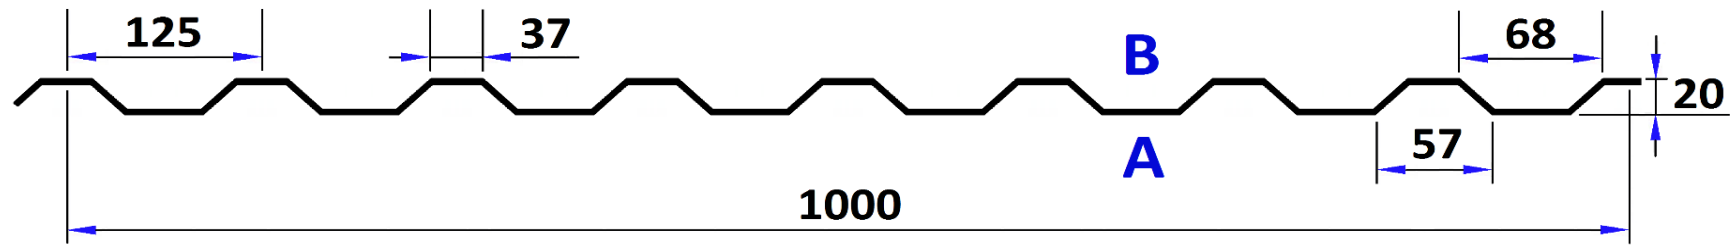

BDC Trapezprofil 20.125 - WAND (Positivlage)

