


BDC Trapezprofil 35.210 - DACH (Negativlage)

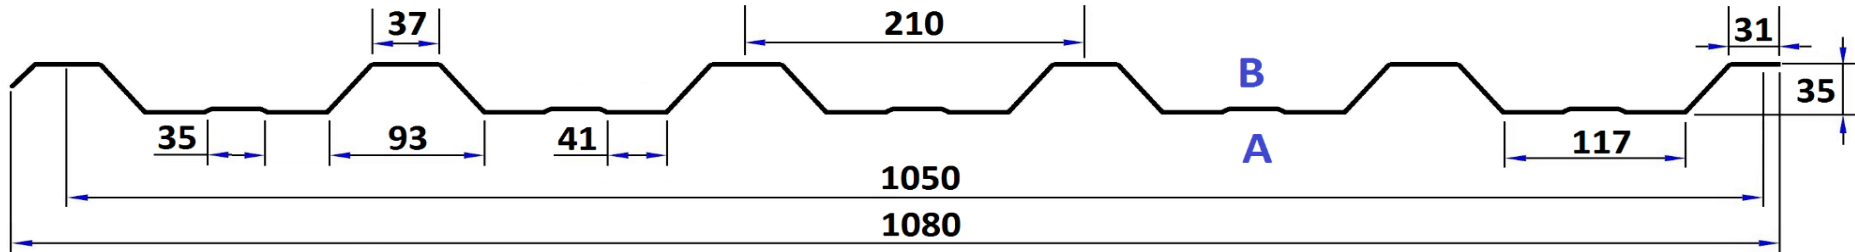

BDC Trapezprofil 35.210 - WAND (Positivlage)

