


BDC Trapezprofil 50.250 - DACH (Negativlage)

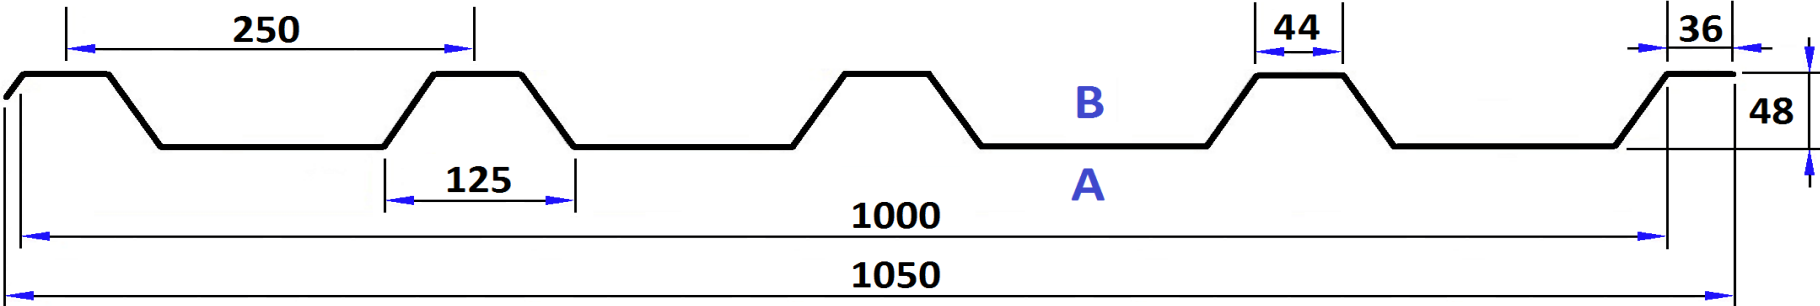

BDC Trapezprofil 50.250 - WAND (Positivlage)

